


SCALE - 1:350



**Figure 2.2.1.6a - Marking plan for the 400m Standard Track**

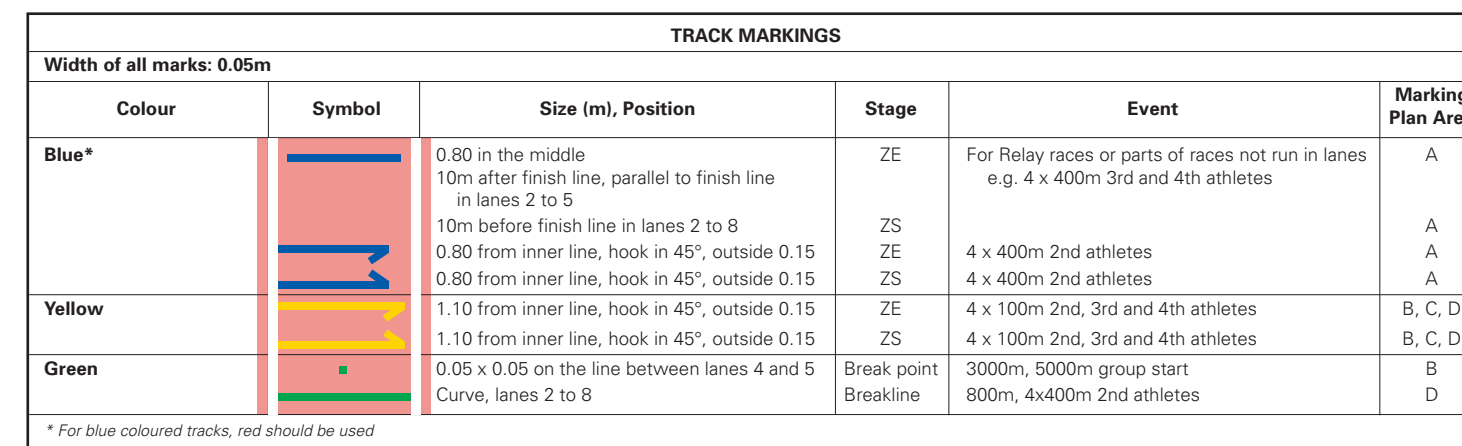